



GROUND FLOOR PLAN
SCALE: 1/100

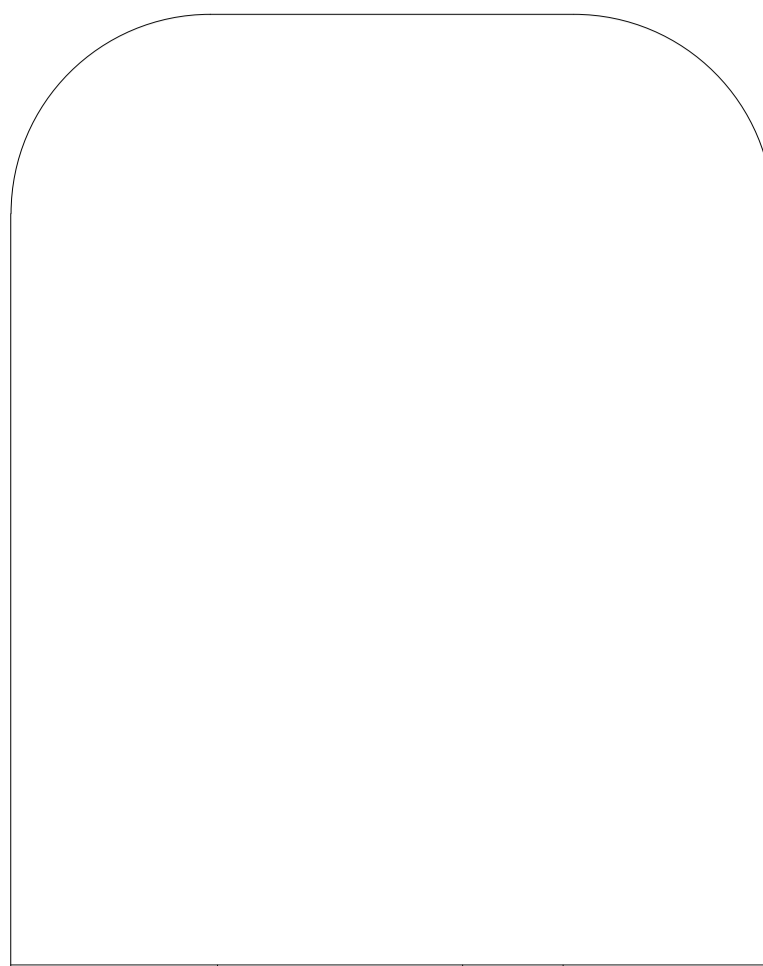

No	No	Date

Client:
PROPOSED MOSQUE PLAN FOR MASJIDNOOR TWAPIA MUSLIM ASSOCIATION ON STAND NO. 5201 B OF SUB A NDEKE IN NDOLA

Project :
PROPOSED MOSQUE AND OFFICES

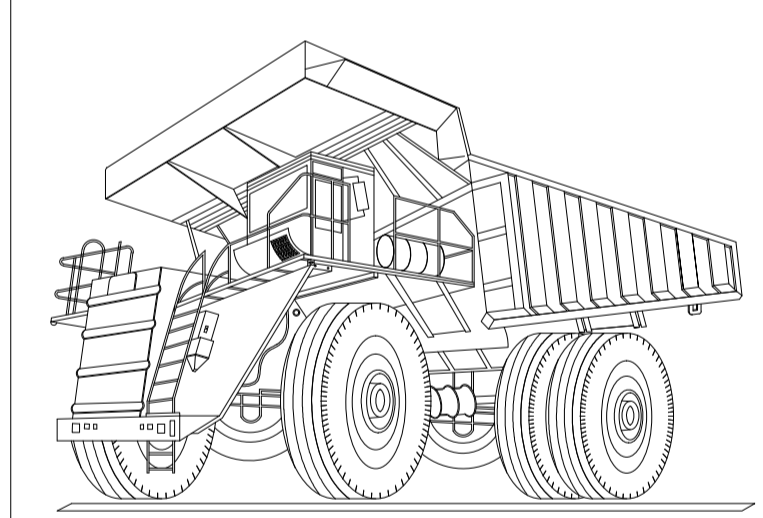

JJ ARCHITECTS-BUILDING CONSULTANT
 ☐ kchansa1@yahoo.com
 ☐ +260 977 449 636

Drawing title: Drawing title:

MAIN MASJID GROUND FLOOR PLAN

Designed by: I.M.P	Drawn by: FC
Checked by: Mzia -James #Julius	

SCALE 1:100

DATE	2
2021	